



Grayling Trailhead

City of Grayling, MI


Concessions/Restroom Facility

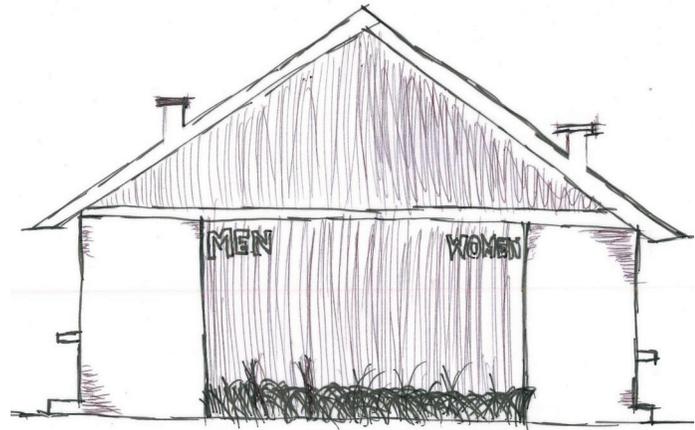

North Elevation
(Not To Scale)

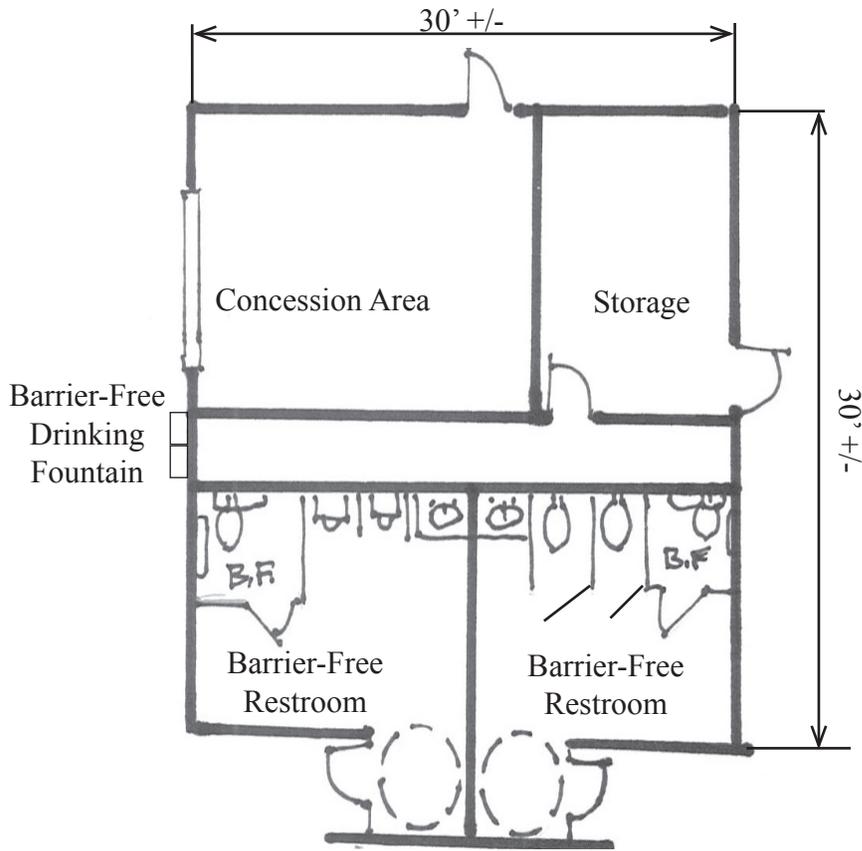


Floor Plan
(Not To Scale)

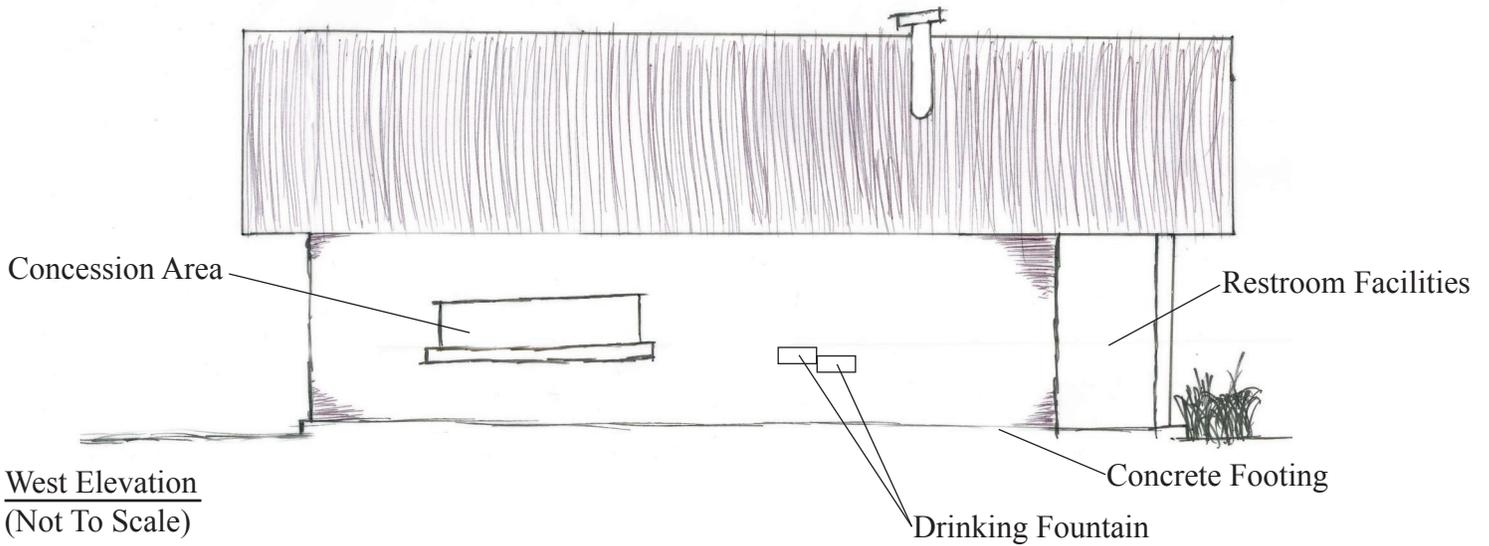

West Elevation
(Not To Scale)

MARCH, 2017

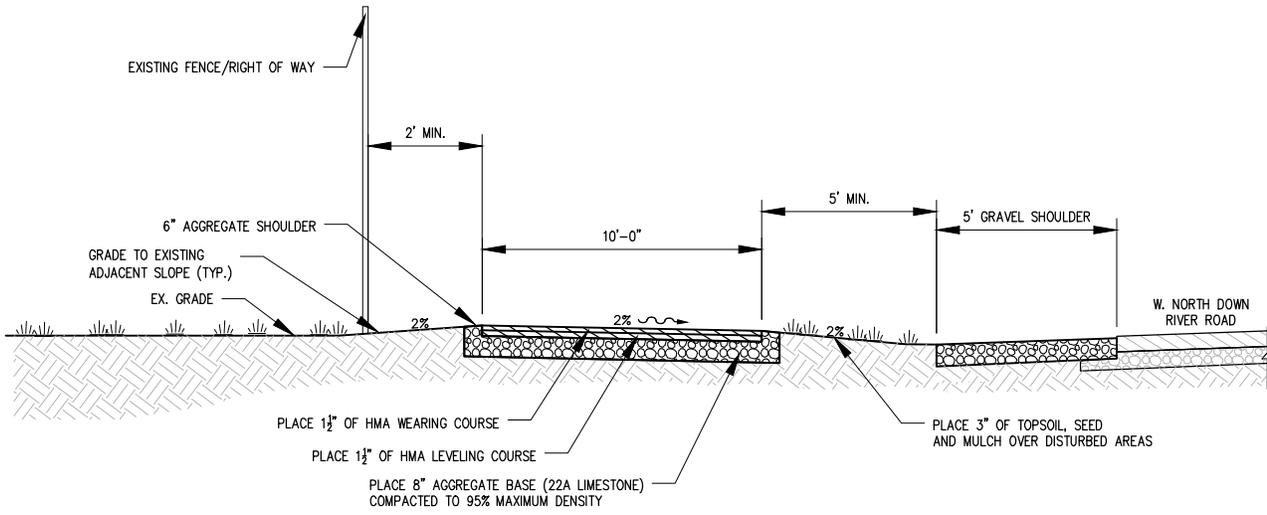

HMA APPLICATION CHART

HMA PAVEMENT	RATE OF APPLICATION	ESTIMATED THICKNESS	PERFORMANCE GRADE	REMARKS
HMA, 13A (TOP)	165 lbs/syd	1 1/2"	58-28	TOP COURSE (AWI=260 MIN)
HMA, 13A (LEVELING)	165 lbs/syd	1 1/2"	58-28	LEVELING COURSE

TYPICAL HMA TRAIL CROSS SECTION

N.T.S.

NOTES:

1. CONTRACTOR TO FOLLOW MDOT 2012 STANDARD SPECIFICATIONS FOR CONSTRUCTION
2. FINAL CONDITIONS SHALL MEET CURRENT ADA GUIDELINES, NO LONGITUDINAL SLOPE GREATER THAN 4.5%, NO CROSS SLOPE GREATER THAN 2%
3. STRIP TOPSOIL AND EXCAVATE AS NECESSARY TO PREPARE SUB-GRADE FOR PROPOSED HMA SECTION
4. PROVIDE SUB-GRADE AS NECESSARY TO PROVIDE FINISHED SURFACE AT OR ABOVE SURROUNDING GRADES WITHIN ADA TOLERANCES. MAINTAIN SURFACE DRAINAGE ON-SITE.
5. RESTORE ALL DISTURBED AREAS WITH TOPSOIL, SEED AND MULCH WITH NATIVE VEGETATION AND MIXES, OR AS DIRECTED BY OWNER.
6. REMOVE ALL CONSTRUCTION MATERIALS OR SURPLUS EXCAVATION FROM SITE UPON COMPLETION.
7. CONTRACTOR TO PROVIDE FILL IN AREAS OF LOW GRADE.
8. CONTRACTOR TO SECURE ALL NECESSARY PERMITS.



PREPARED BY:
 ROWE P.S.C.
 403 HURON STREET
 P.O. BOX 831
 Grayling, MI 49738
 (989) 348-4036

PREPARED FOR:
CITY OF GRAYLING, MI
 GRAYLING TRAILHEAD
 TRAIL CROSS SECTION

PLAN NO. 17G0014
 DATE: MARCH 2017
 PROJECT MGR: DRS
 REVIEWER: DRS
 SCALE: N/A SHEET NO: 2 OF 2